


TYP. P.C. CATCH BASIN

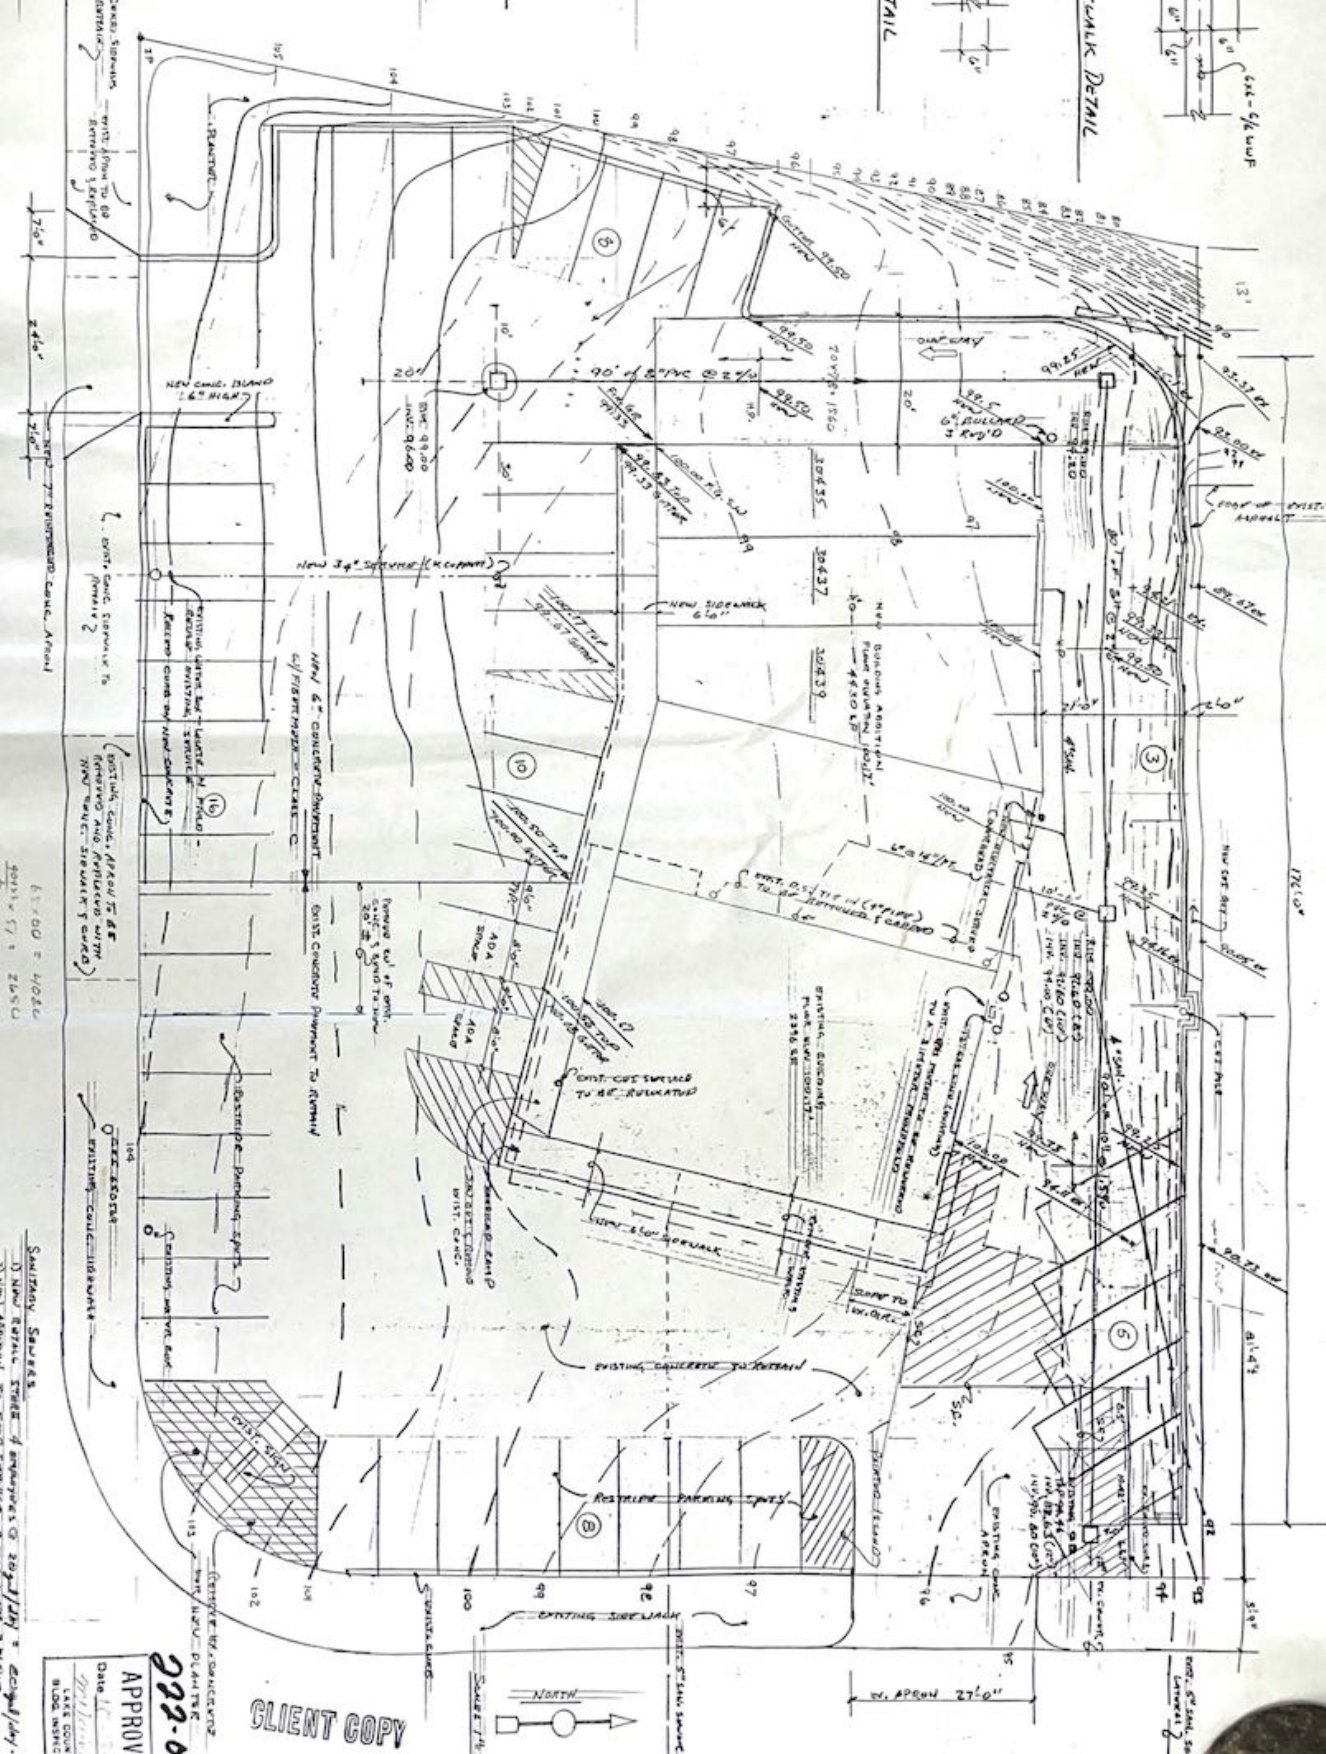

63700 = 4026  
60315 = 2650  
NEW 15660  
8297

EXISTING AND 60'


APPROVED  
Date: 10/15/2010  
LARRY SCOTT  

222-01

CLIENT COPY



WALTER J. ACKLEY  
ENGINEER  
7534 WILSON RD  
MENTOR, OHIO 44060

ADDITIONS AND ALTERATIONS  
GIUSEPPE'S PIZZA  
3041 EGGLE AVENUE  

SITE PLAN